



FIXTURE & FURNISHING PLAN

电梯轿厢平面布置图 SCALE 1:15

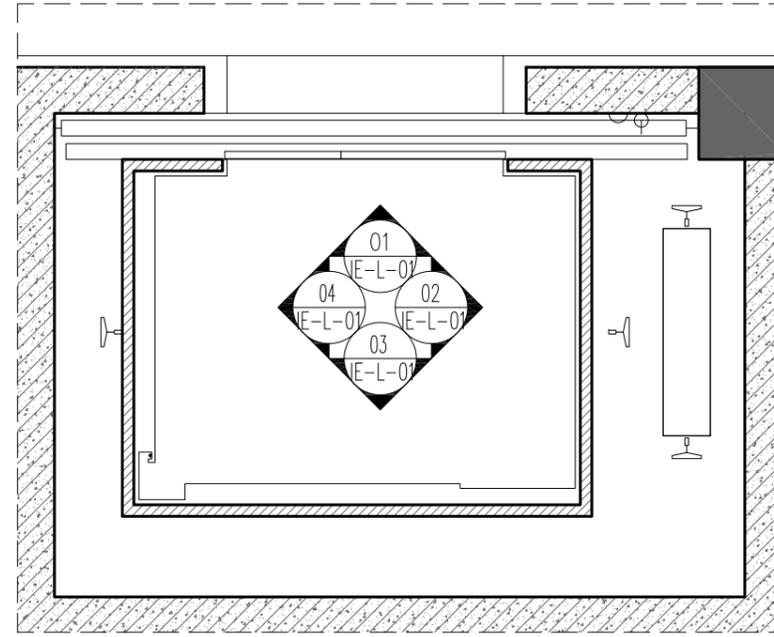


KEY PLAN

电梯轿厢索引图 SCALE 1:15

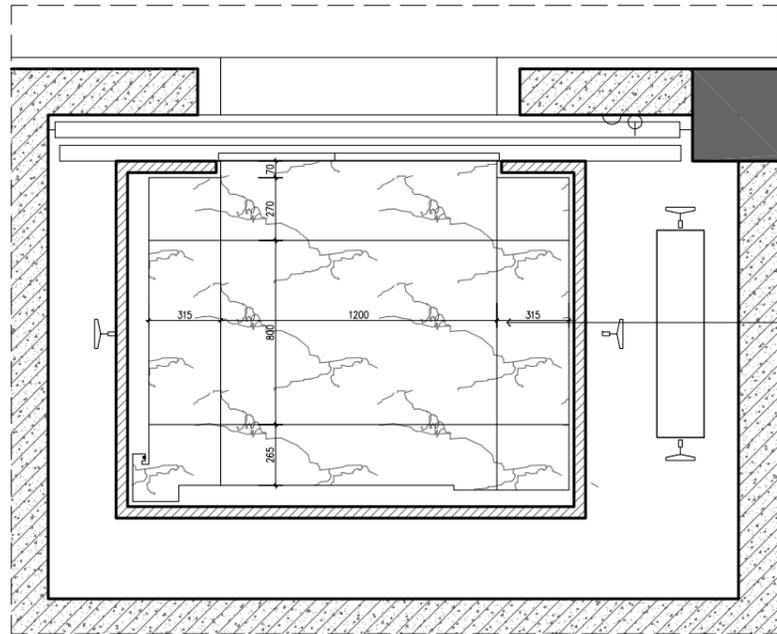

FLOOR COVERING PLAN

电梯轿厢地坪饰面图 SCALE 1:15

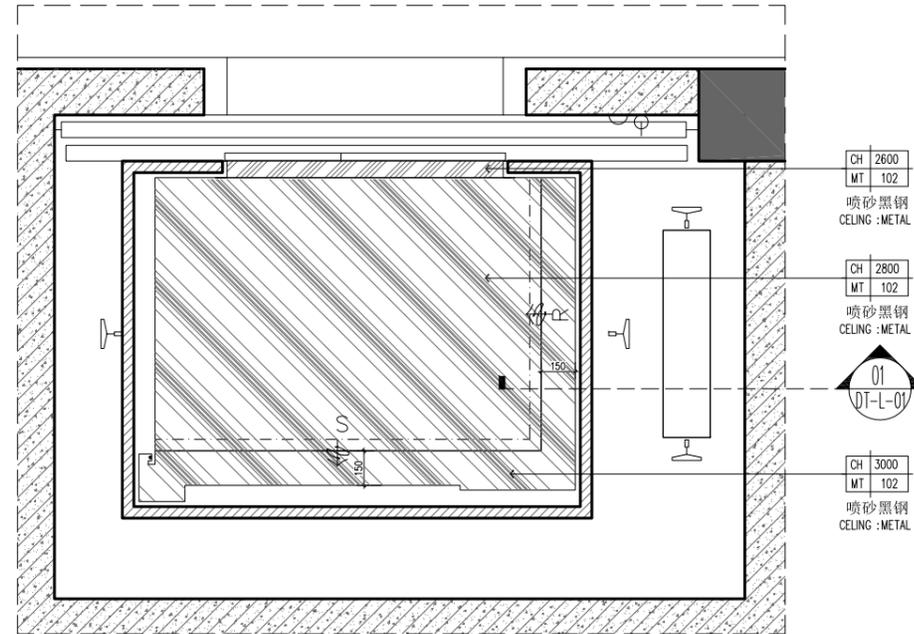

REFLECTED CEILING PLAN

电梯轿厢天花布置图 SCALE 1:15

PROJECT NAME

苏州太湖阿丽拉度假酒店
TAIHU-ALILA HOTEL
HOTELS AND RESORTS
JIANGSU, SUZHOU

REVISIONS DATE

CLIEEN 建设单位

ALL DESIGNS AND SPECIFICATIONS ARE THE PROPERTY OF CHENG CHUNG DESIGN (HK) LTD. AND CANNOT BE USED WITHOUT THEIR WRITTEN PERMISSION. THE SAME SHALL BE RETURNED UPON COMPLETION OF THE PROJECT. DO NOT SCALE DRAWINGS. ALL MEASUREMENTS MUST BE CHECKED ON SITE BY THE CONTRACTORS AND ANY DISCREPANCIES BROUGHT TO THE ATTENTION OF THE DESIGNER OR ARCHITECT. THIS DRAWING IS TO BE USED FOR THE PROJECT AND SITE IDENTIFIED AND NOT TO BE USED ON ANY OTHER PROJECT.


CCD
ChengChung Design
 香港鄭中設計事務所

CHENGCHUNG DESIGN (HK) LTD.
 27F, CNT TOWER, NO. 338 HENNESSY ROAD
 WAN CHAI, HONG KONG
 TEL. NO. +852-2548-2099 FAX. NO. +852-2548-2089
 E-MAIL: DESIGN@CCD.COM.HK


DRAWING TITLE 图名
PUBLIC AREA 公共部分
LEVEL 2 二层
LIFT CAR
FIXTURE & FURNISHING REFLECTED CEILING PLAN
 电梯轿厢
 平面天花饰面

DESIGN NO. 设计编号:
 PROJECT DIRECTOR 设计总负责人
 PH
 DESIGNED BY 设计 DRAWN BY 绘图
 PH
 PROCESSED BY 审核人
 PH
 CHECKED BY 校对人 APPROVED BY 核准
 PH BK/ JB
 DISCIPLINE 专业 STATUS 阶段
 装饰 施工图
 SCALE 比例 DATE 日期
 1:15@A1 19/MAR/2019
 SHEET NO. 图号


FF-L-01

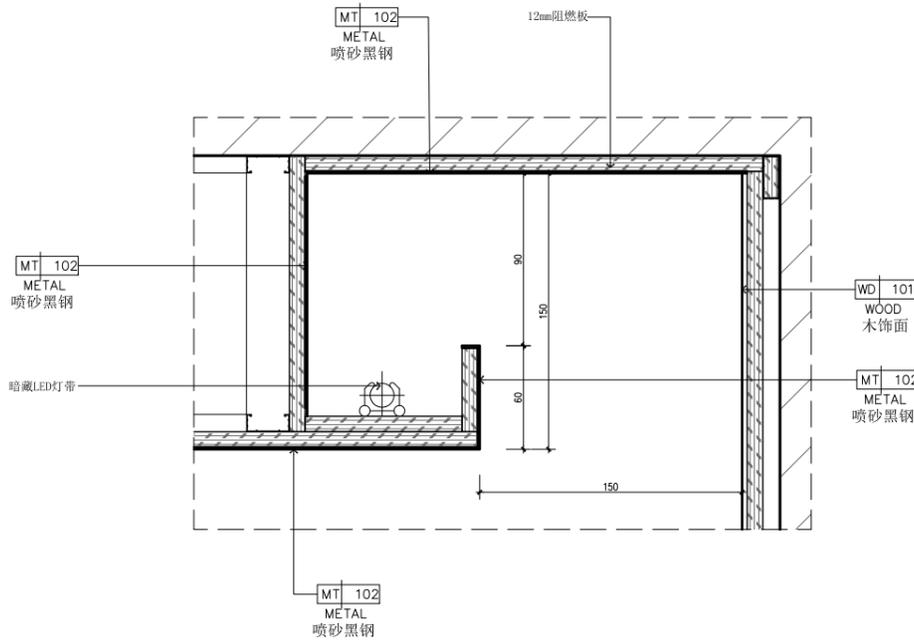


01 DETAILS
FF-L-01 大样图 SCALE 1:2

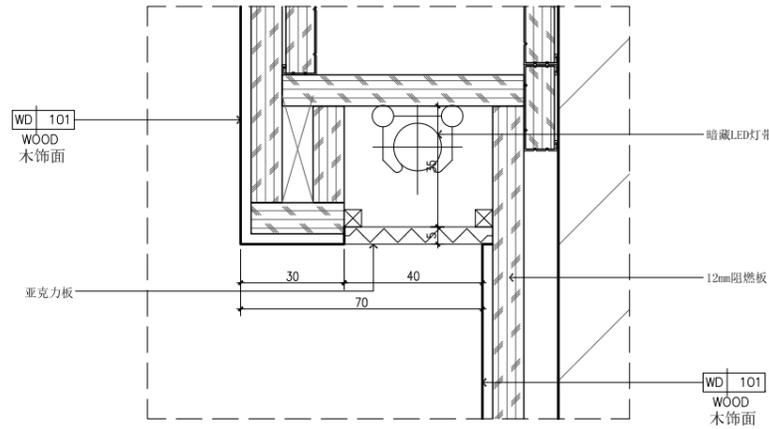


02 DETAILS
a 大样图 SCALE 1:1

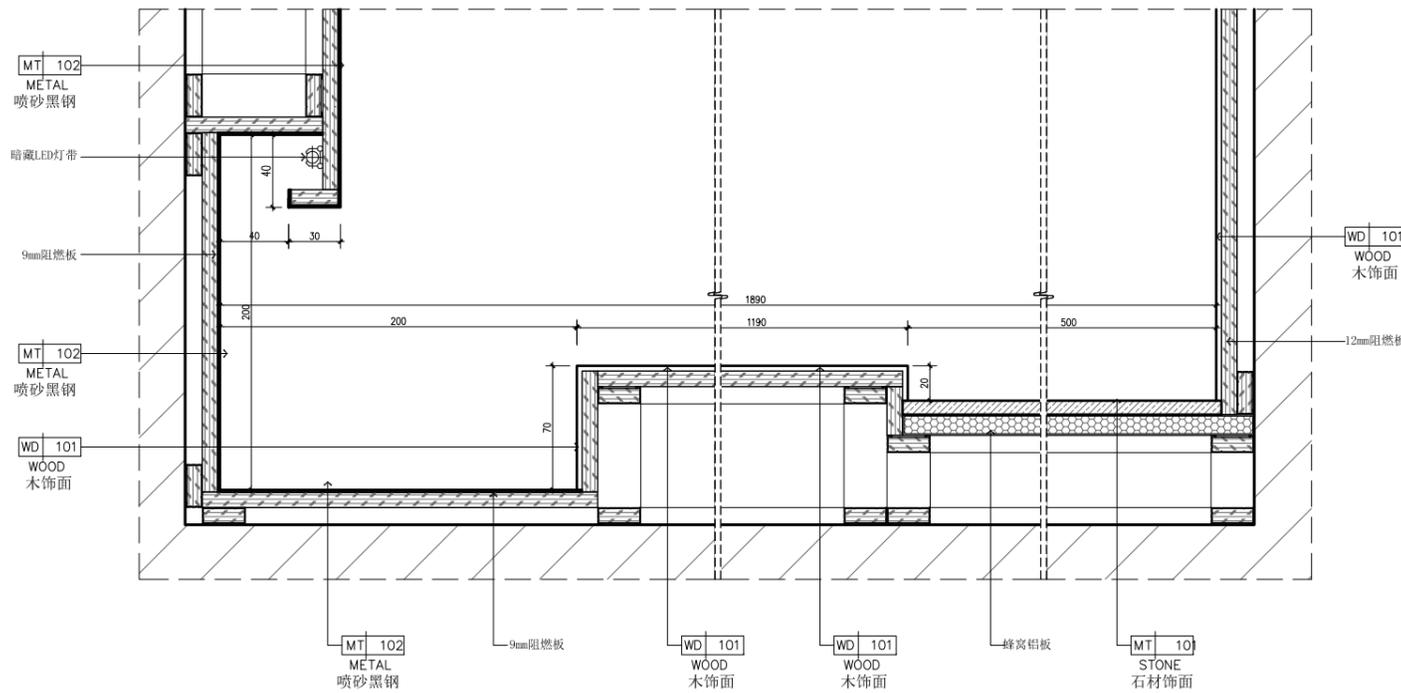


03 DETAILS
E-L-01 大样图 SCALE 1:2

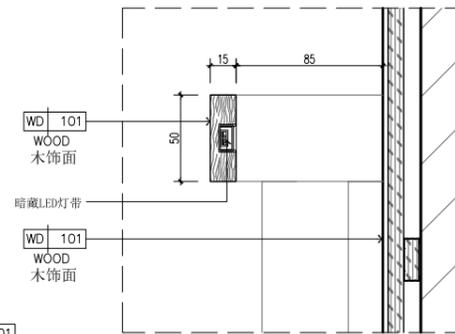


04 DETAILS
E-L-01 大样图 SCALE 1:2

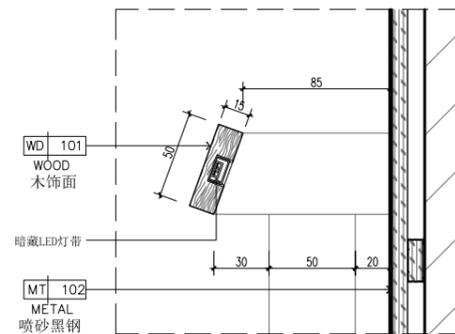

05 DETAILS
E-L-01 大样图 SCALE 1:2

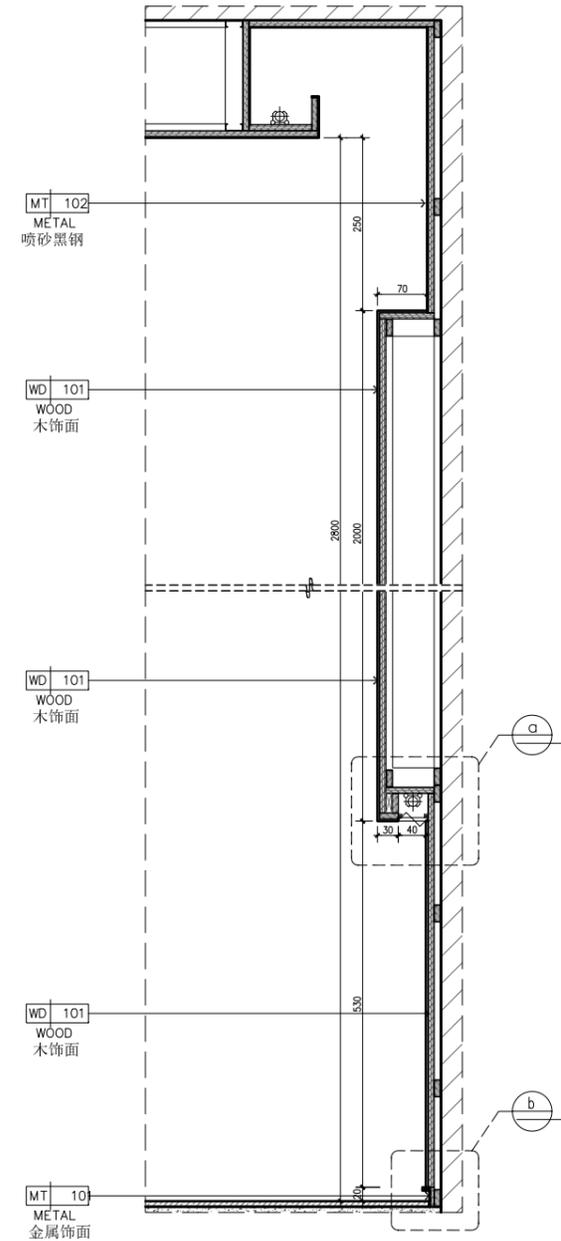

02 DETAILS
E-L-01 大样图 SCALE 1:5

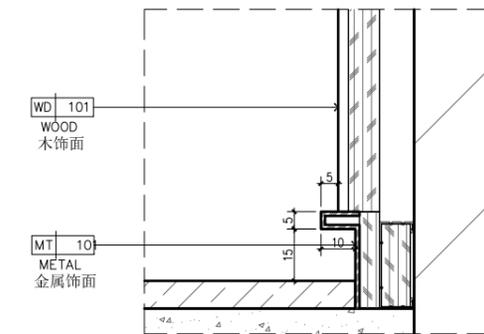

02 DETAILS
b 大样图 SCALE 1:5

PROJECT NAME

苏州太湖阿丽拉度假酒店
TAIHU-ALILA HOTEL
HOTELS AND RESORTS
JIANGSU, SUZHOU

REVISIONS DATE

CLIEEN 建设单位

ALL DESIGNS AND SPECIFICATIONS ARE THE PROPERTY OF CHENG-CHUNG DESIGN (HK) LTD. AND CANNOT BE USED WITHOUT THEIR WRITTEN PERMISSION. THE SAME SHALL BE RETURNED UPON COMPLETION OF THE PROJECT. DO NOT SCALE DRAWINGS. ALL MEASUREMENTS MUST BE CHECKED ON SITE BY THE CONTRACTORS AND ANY DISCREPANCIES BROUGHT TO THE ATTENTION OF THE DESIGNER OR ARCHITECT. THIS DRAWING IS TO BE USED FOR THE PROJECT AND SITE IDENTIFIED AND NOT TO BE USED ON ANY OTHER PROJECT.

CCD
Cheng-Chung Design
香港中设计事务所

CHENGCHUNG DESIGN (HK) LTD.
27F, CNT TOWER, NO. 338 HENNESSY ROAD
WAN CHAI, HONG KONG
TEL. NO. +852-2548-2099 FAX. NO. +852-2548-2089
E-MAIL: DESIGN@CCD.COM.HK

DRAWING TITLE 图名

电梯轿厢 大样图

PUBLIC AREA 公共部分
LEVEL 2 二层
LIFT CAR
FIXTURE & FUEDETAILS

DESIGN NO. 设计编号:

PROJECT DIRECTOR 设计总负责人

PH DESIGNED BY 设计 DRAWN BY 绘图

PH PH

PROCESSED BY 审核人

PH

CHECKED BY 校对人 APPROVED BY 核准

PH BK/IB

DISCIPLINE 专业 STATUS 阶段

装饰 施工图

SCALE 比例 DATE 日期

详见图@A1 19/MAR/2019

SHEET NO. 图号

DT-L-01